

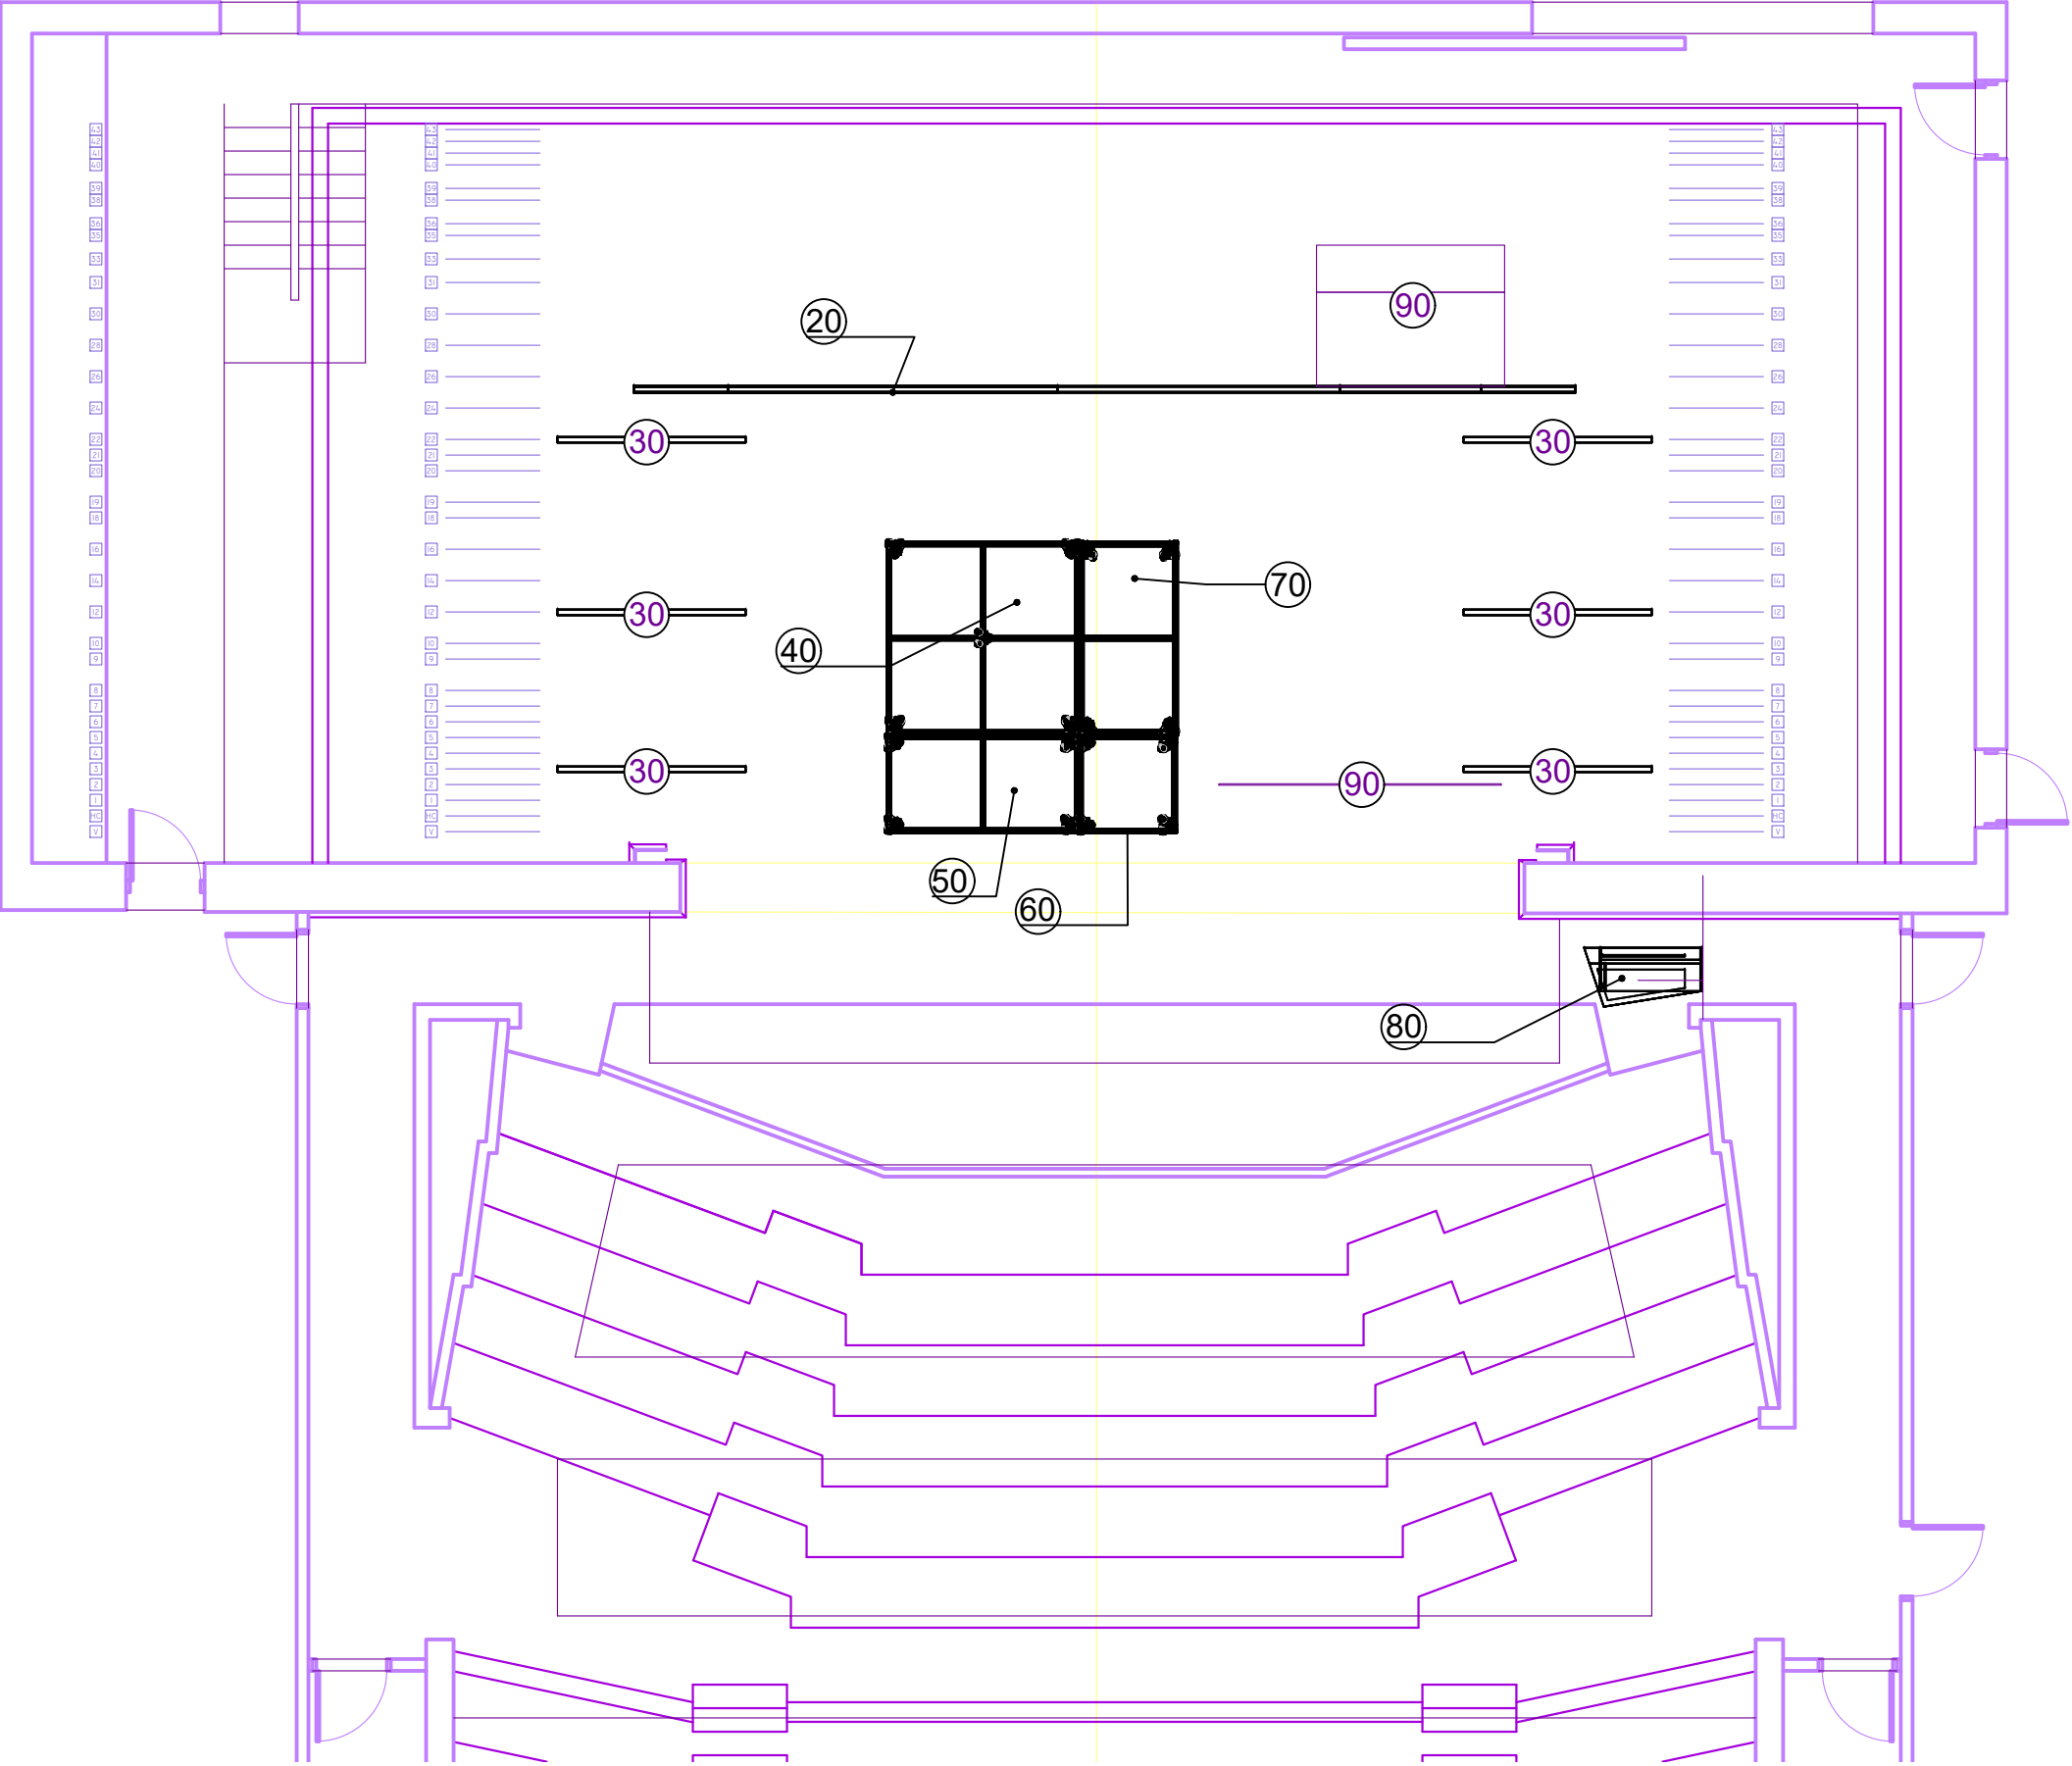


TABLE OF CONTENTS	
1.	SHOW GROUNDPLAN
20.	US WALL
30.	MASKING WALLS
40.	CUBE A
50.	CUBE B
60.	CUBE C
70.	CUBE D
80.	PIANO AND GURNEY
90.	PORTAL STAIRS, SCRIM, FURNITURE

SHOW GROUNDPLAN	
NEXT TO NORMAL	
PURDUE THEATRE	1 / 100
DIRECTOR: KRISTINE HOLTVEDT	
SCENIC DESIGNER: TIANSHU LIU	
TD: ELENA HELVAJIAN	
DATE: 9/16/18	SCALE: 1/8" = 1'0"



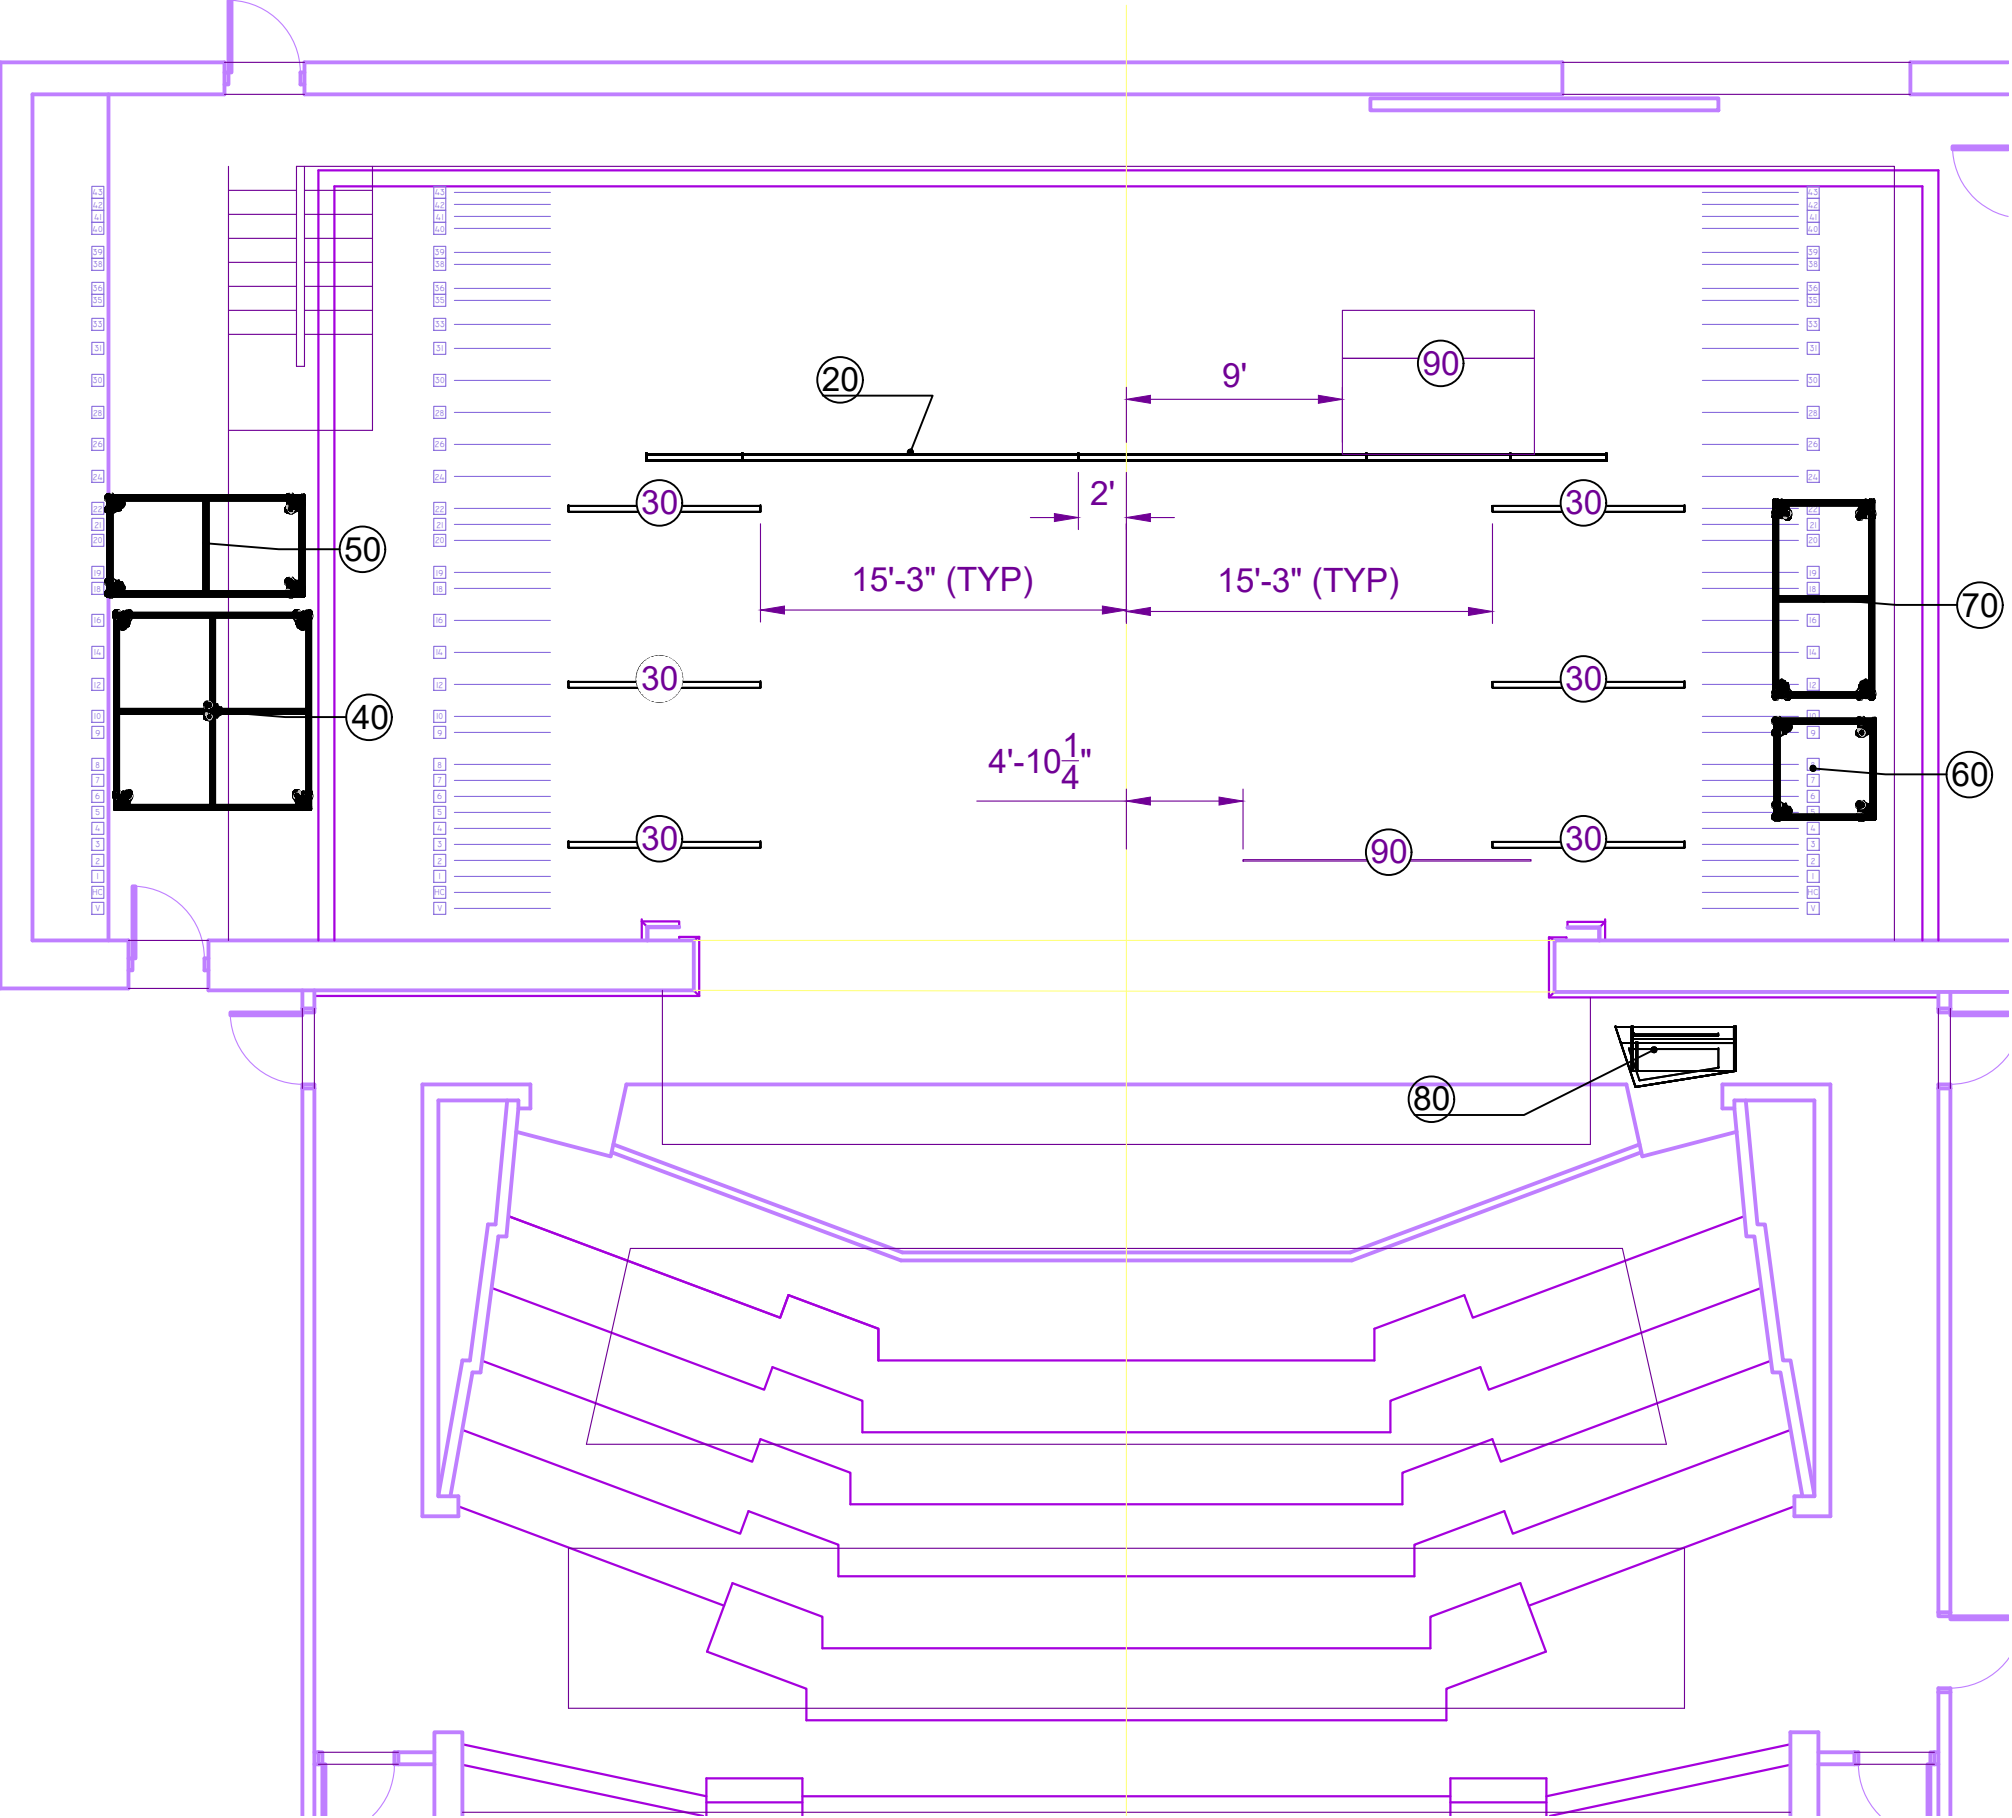


TABLE OF CONTENTS	
1.	SHOW GROUNDPLAN
20.	US WALL
30.	MASKING WALLS
40.	CUBE A
50.	CUBE B
60.	CUBE C
70.	CUBE D
80.	PIANO AND GURNEY
90.	PORTAL STAIRS, SCRIM, FURNITURE


GROUNDPLAN DIMENSIONS	
NEXT TO NORMAL	
PURDUE THEATRE	2 / 100
DIRECTOR: KRISTINE HOLTVEDT	
SCENIC DESIGNER: TIANSHU LIU	
TD: ELENA HELVAJIAN	
DATE: 9/27/18	SCALE: 1/8" = 1'0"

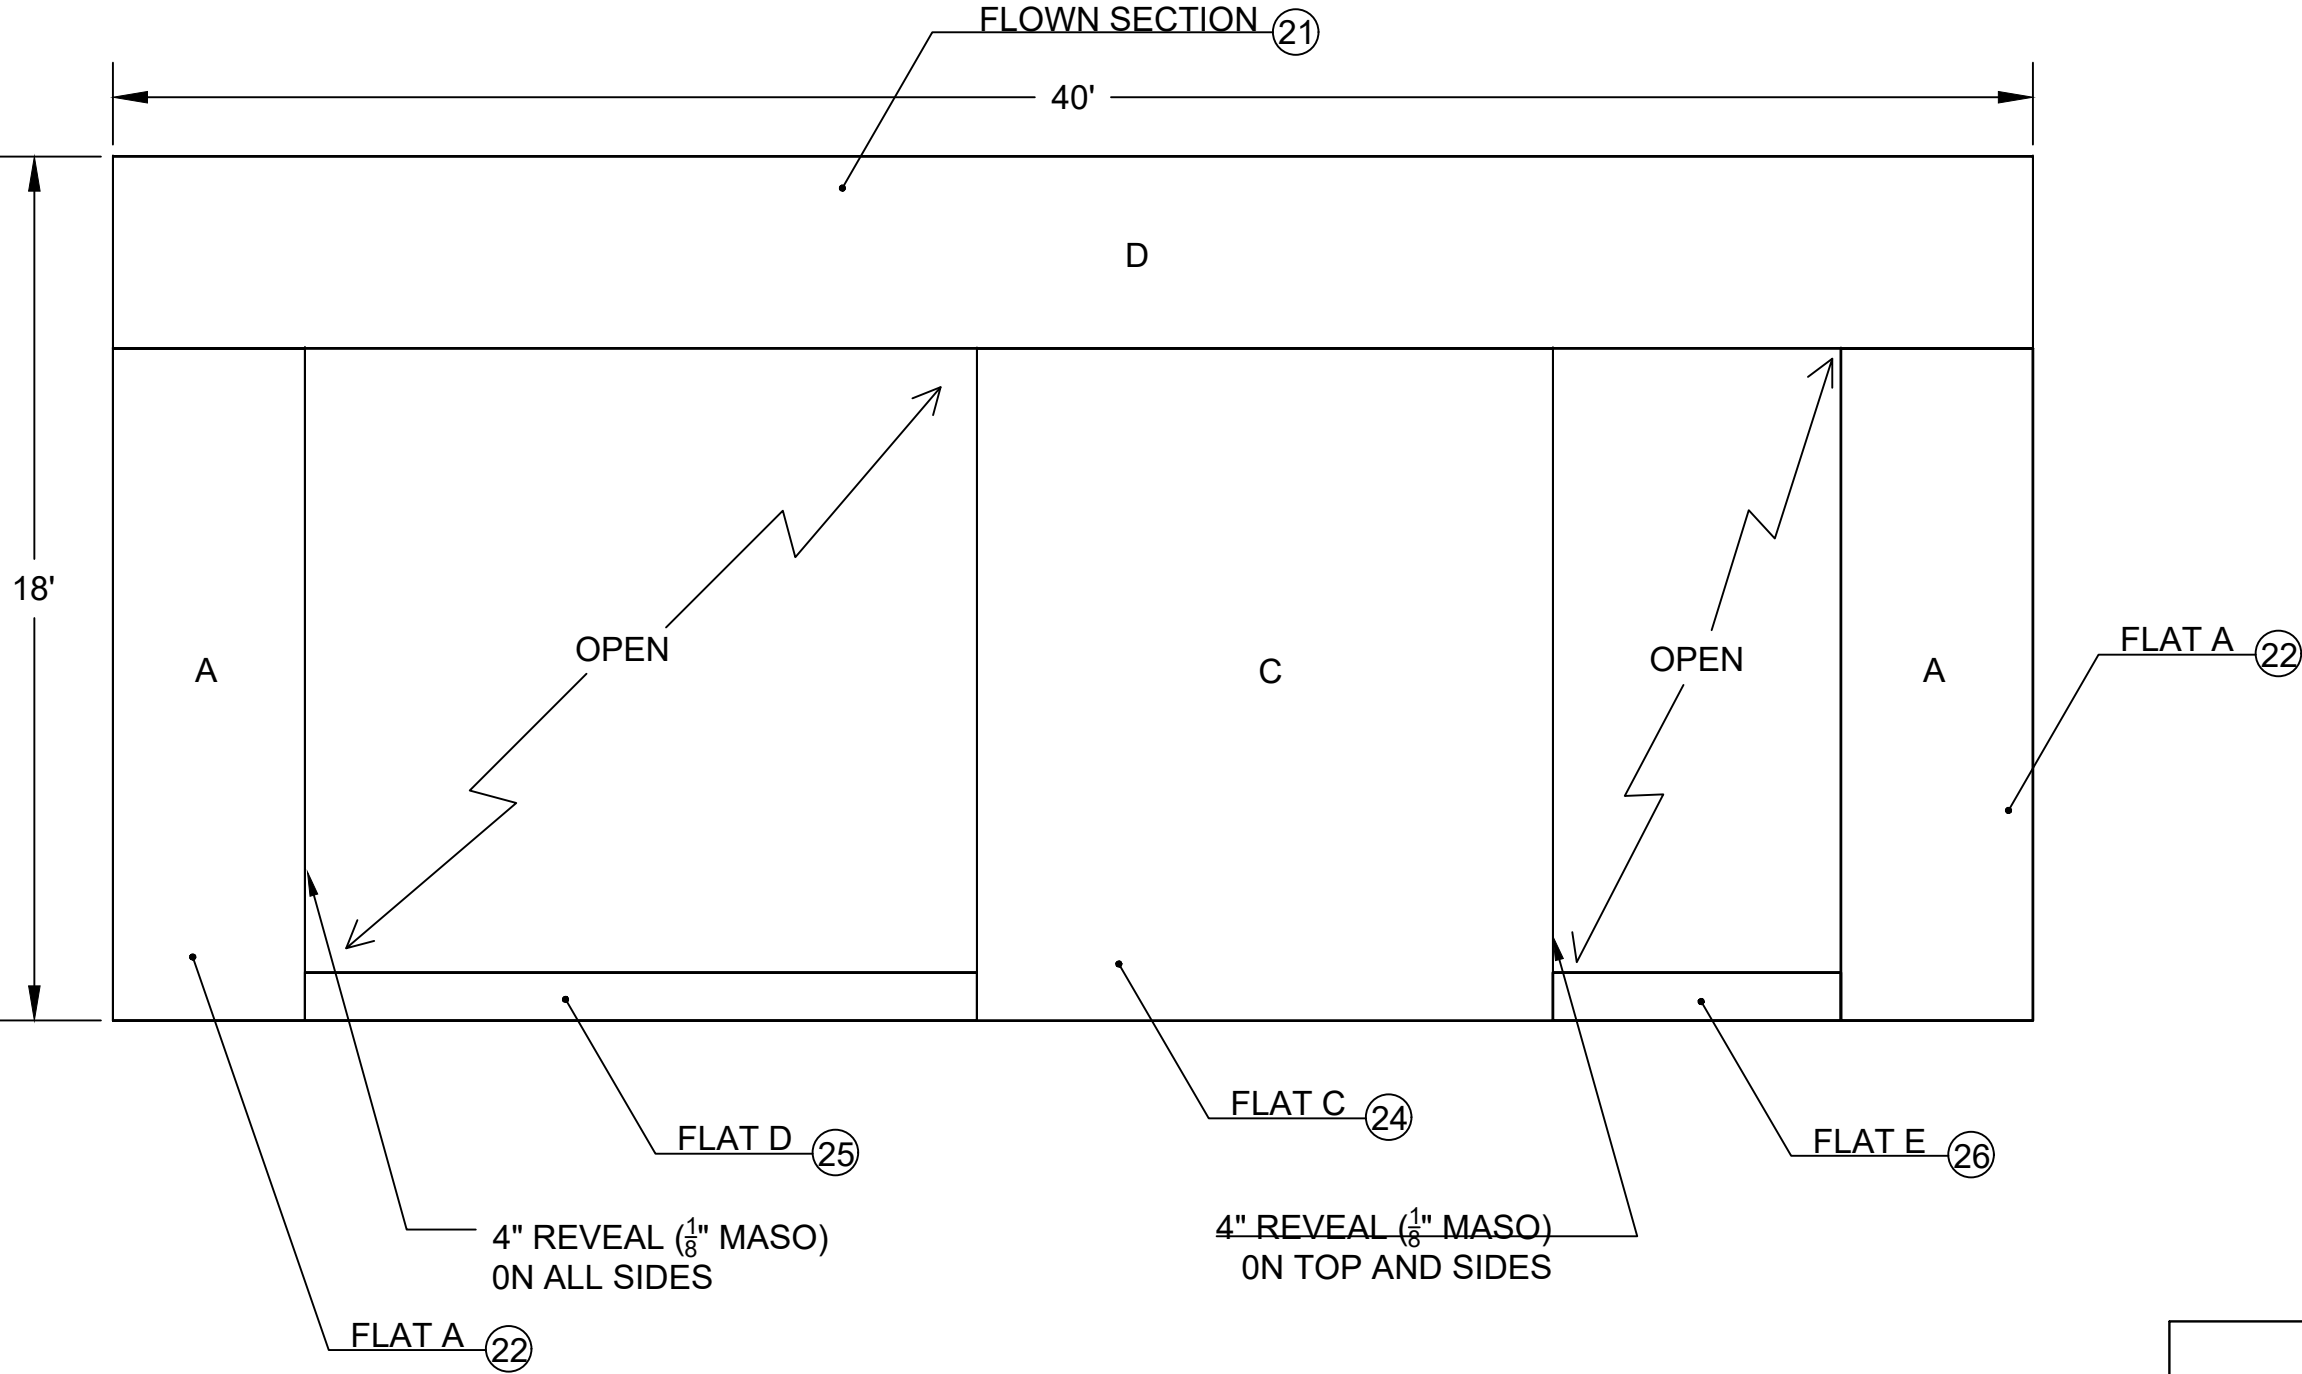

US WALL OVERVIEW	
NEXT TO NORMAL	
PURDUE THEATRE	20 / 100
DIRECTOR: KRISTINE HOLTVEDT	
SCENIC DESIGNER: TIANSHU LIU	
TD: ELENA HELVAJIAN	
DATE: 9/15/18	SCALE: 1/4" = 1'0"

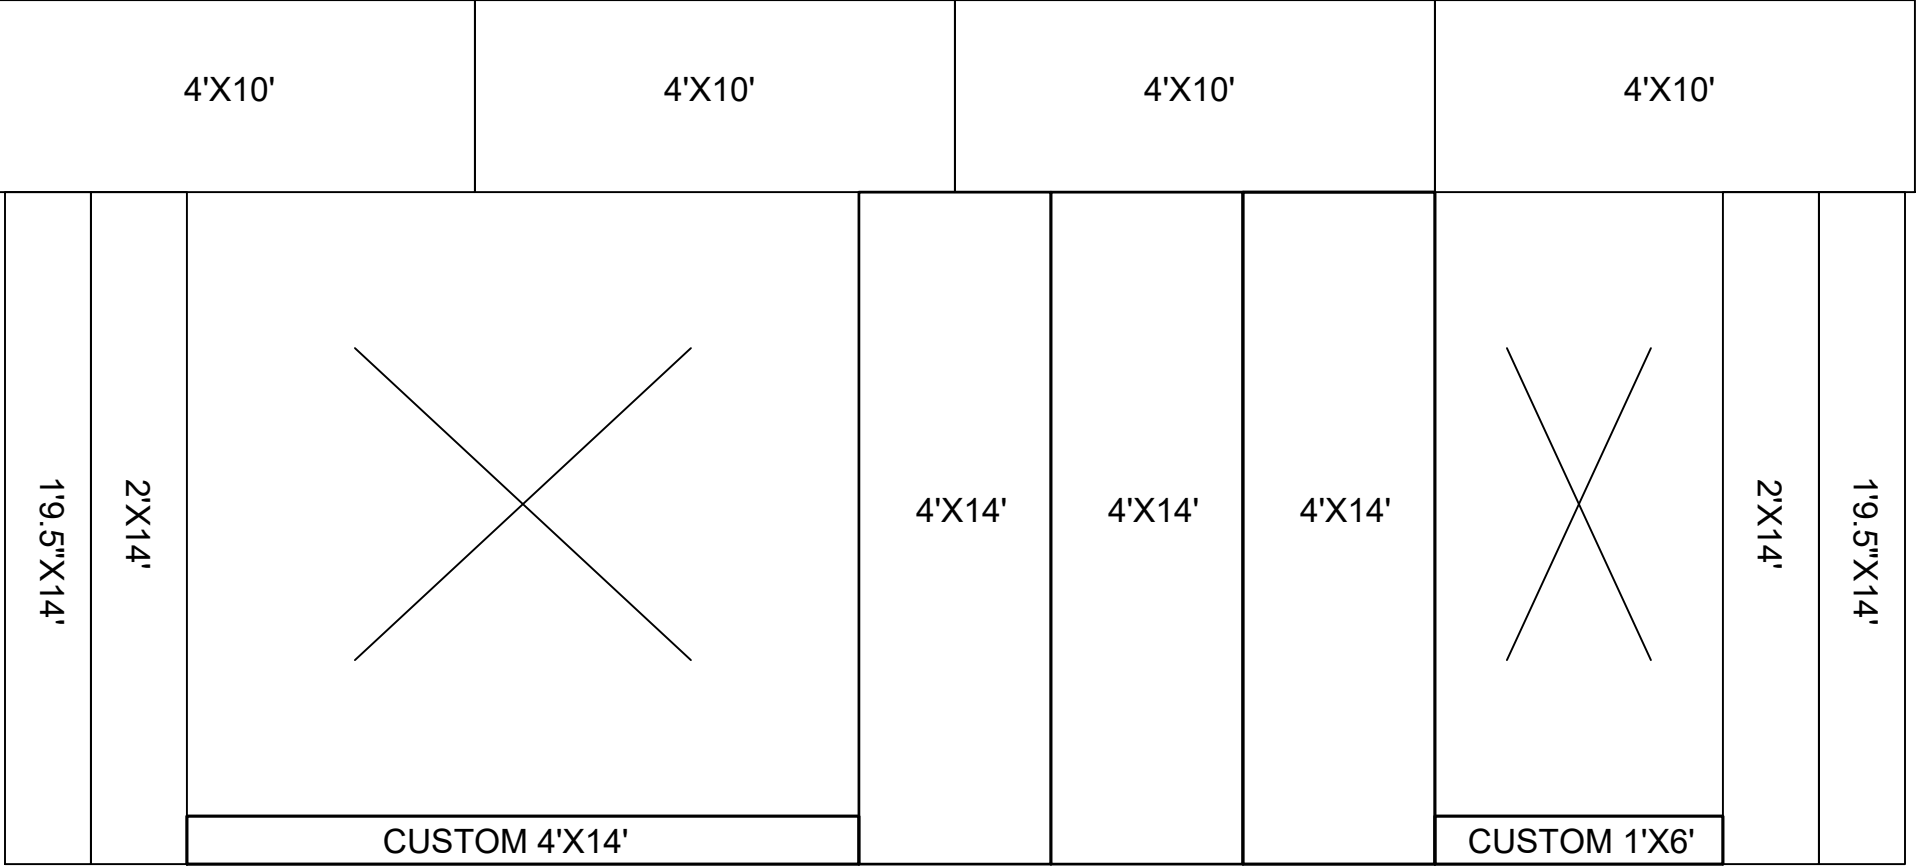

US WALL FLAT ORGANIZATION			
NEXT TO NORMAL			
PURDUE THEATRE		20.1 / 100	
DIRECTOR: KRISTINE HOLTVEDT			
SCENIC DESIGNER: TIANSHU LIU			
TD: ELENA HELVAJIAN			
DATE: 9/27/18	SCALE: 1/4" = 1'0"		

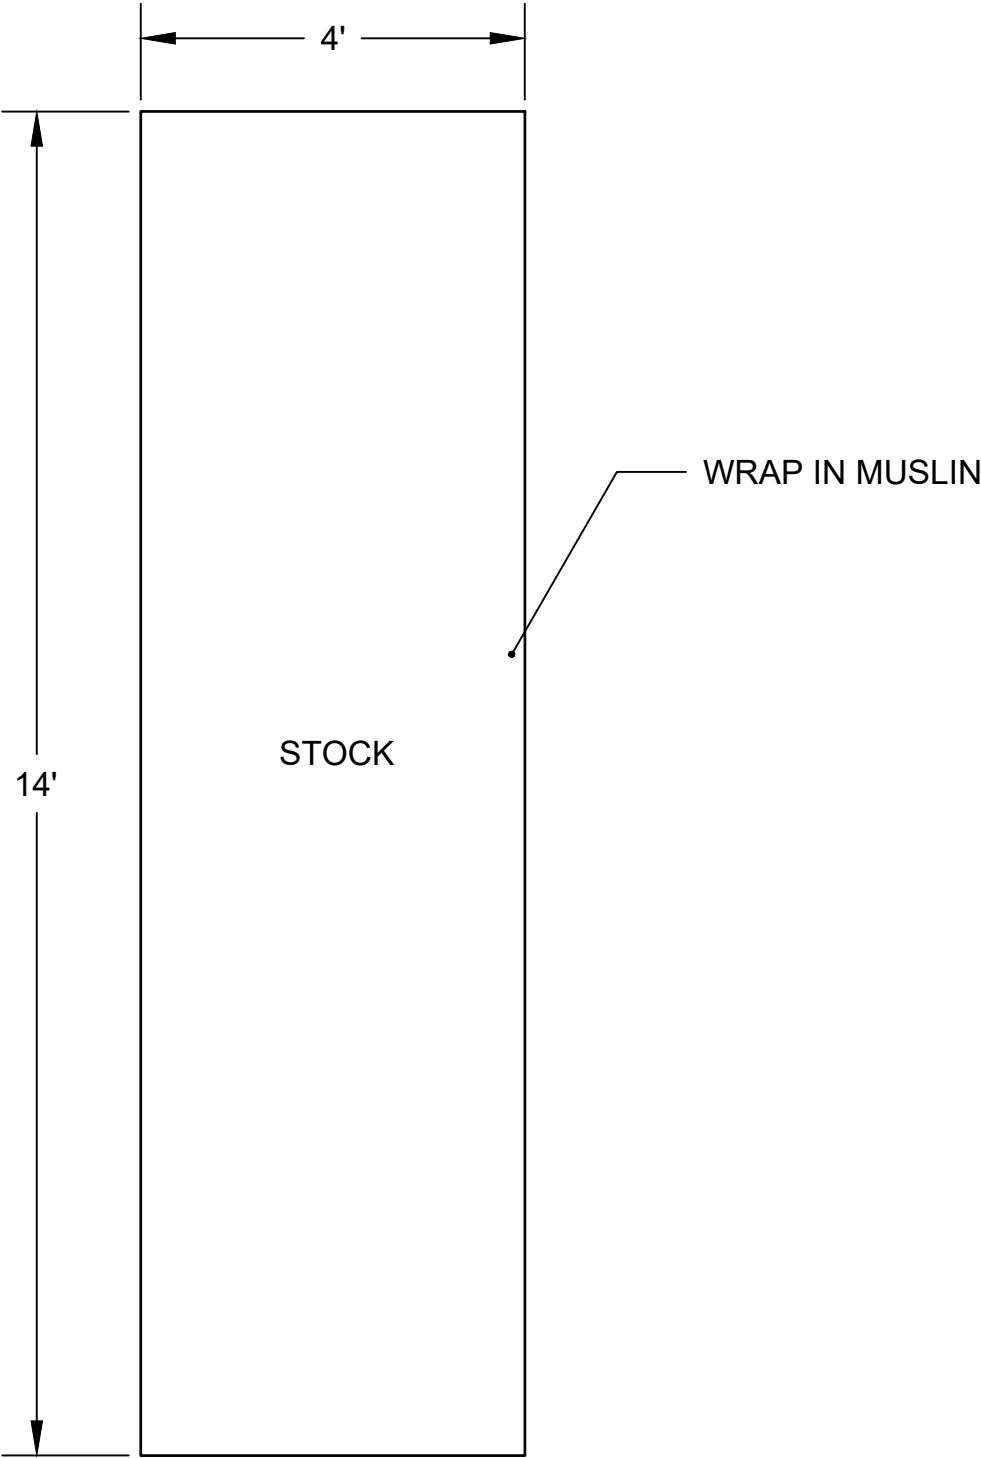


22
1 FRONT VIEW, FLAT A
MAKE (4)


FLAT A	
NEXT TO NORMAL	
PURDUE THEATRE	22 / 100
DIRECTOR: KRISTINE HOLTVEDT	
SCENIC DESIGNER: TIANSHU LIU	
TD: ELENA HELVAJIAN	
DATE: 9/15/18	
SCALE: 1/2" = 1'0"	

ASSEMBLY NOTE: GLUE AND SCREW

1X6 RIPPED TO 1X3

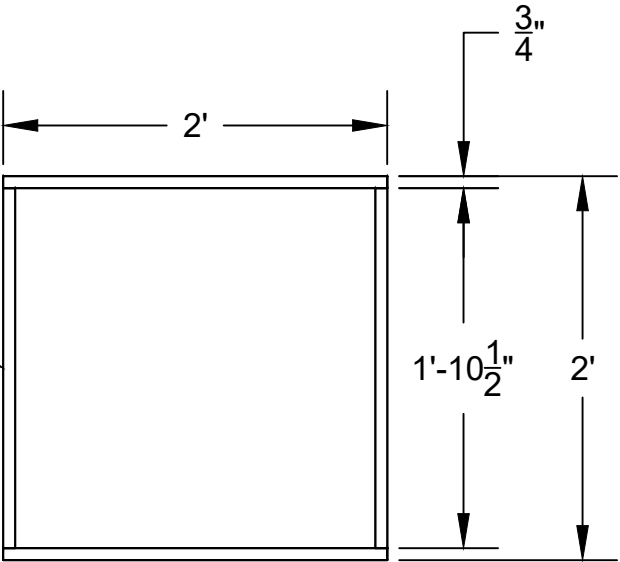

23
1 FRONT VIEW
1X6 RIPPED TO 1X3, MAKE (1)

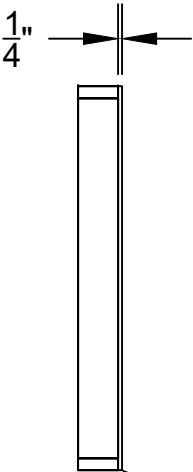

LAUAN FACE ON ONE SIDE

23
2 SIDE VIEW
MAKE (1)

CUSTOM FLAT B1		23 / 100	
NEXT TO NORMAL			
PURDUE THEATRE			
DIRECTOR: KRISTINE HOLTVEDT			
SCENIC DESIGNER: TIANSHU LIU			
TD: ELENA HELVAJIAN			
DATE: 9/16/18	SCALE: 1" = 1'0"		

